


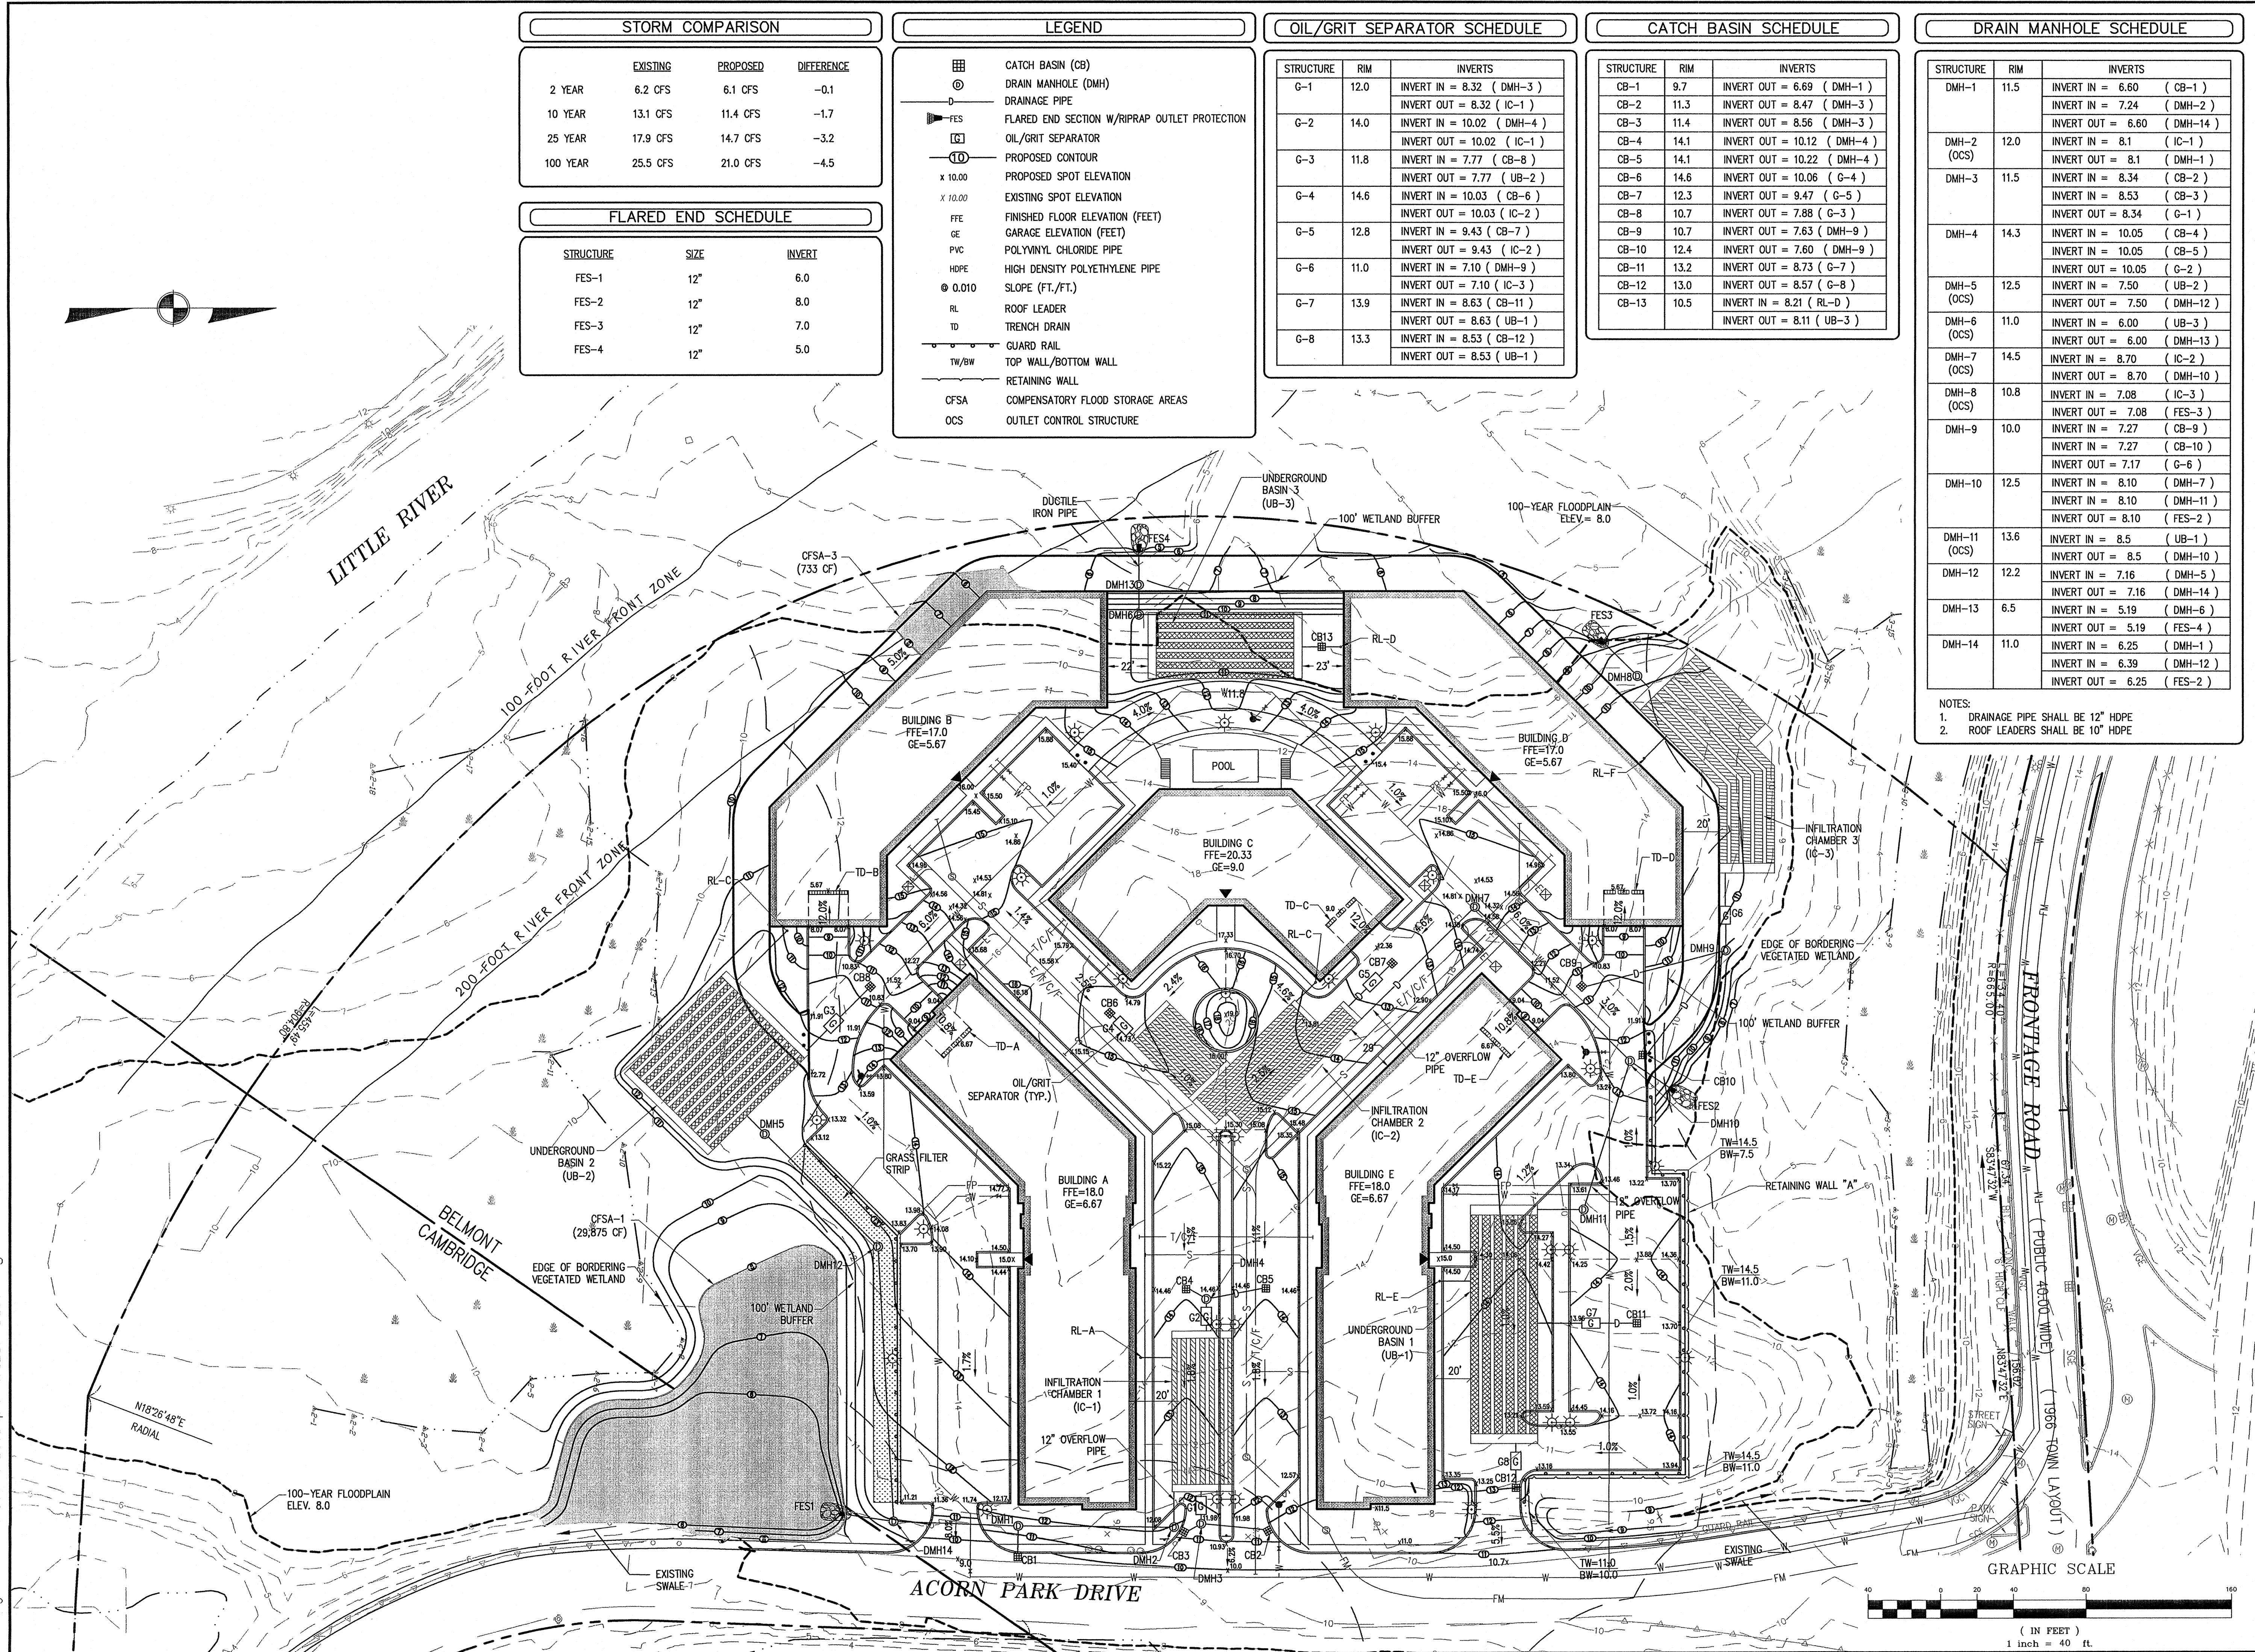

STORM COMPARISON			
	EXISTING	PROPOSED	DIFFERENCE
2 YEAR	6.2 CFS	6.1 CFS	-0.1
10 YEAR	13.1 CFS	11.4 CFS	-1.7
25 YEAR	17.9 CFS	14.7 CFS	-3.2
100 YEAR	25.5 CFS	21.0 CFS	-4.5

FLARED END SCHEDULE		
STRUCTURE	SIZE	INVERT
FES-1	12"	6.0
FES-2	12"	8.0
FES-3	12"	7.0
FES-4	12"	5.0

LEGEND	
	CATCH BASIN (CB)
	DRAIN MANHOLE (DMH)
	DRAINAGE PIPE
	FLARED END SECTION W/RIPRAP OUTLET PROTECTION
	OIL/GRIT SEPARATOR
	PROPOSED CONTOUR
	PROPOSED SPOT ELEVATION
	EXISTING SPOT ELEVATION
	FINISHED FLOOR ELEVATION (FEET)
	GARAGE ELEVATION (FEET)
	POLYVINYL CHLORIDE PIPE
	HIGH DENSITY POLYETHYLENE PIPE
	SLOPE (FT./FT.)
	ROOF LEADER
	TRENCH DRAIN
	GUARD RAIL
	TOP WALL/BOTTOM WALL
	RETAINING WALL
	COMPENSATORY FLOOD STORAGE AREAS
	OUTLET CONTROL STRUCTURE

OIL/GRIT SEPARATOR SCHEDULE		
STRUCTURE	RIM	INVERTS
G-1	12.0	INVERT IN = 8.32 (DMH-3) INVERT OUT = 8.32 (IC-1)
G-2	14.0	INVERT IN = 10.02 (DMH-4) INVERT OUT = 10.02 (IC-1)
G-3	11.8	INVERT IN = 7.77 (CB-8) INVERT OUT = 7.77 (UB-2)
G-4	14.6	INVERT IN = 10.03 (CB-6) INVERT OUT = 10.03 (IC-2)
G-5	12.8	INVERT IN = 9.43 (CB-7) INVERT OUT = 9.43 (IC-2)
G-6	11.0	INVERT IN = 7.10 (DMH-9) INVERT OUT = 7.10 (IC-3)
G-7	13.9	INVERT IN = 8.63 (CB-11) INVERT OUT = 8.63 (UB-1)
G-8	13.3	INVERT IN = 8.53 (CB-12) INVERT OUT = 8.53 (UB-1)

CATCH BASIN SCHEDULE		
STRUCTURE	RIM	INVERTS
CB-1	9.7	INVERT OUT = 6.69 (DMH-1)
CB-2	11.3	INVERT OUT = 8.47 (DMH-3)
CB-3	11.4	INVERT OUT = 8.56 (DMH-3)
CB-4	14.1	INVERT OUT = 10.12 (DMH-4)
CB-5	14.1	INVERT OUT = 10.22 (DMH-4)
CB-6	14.6	INVERT OUT = 10.06 (G-4)
CB-7	12.3	INVERT OUT = 9.47 (G-5)
CB-8	10.7	INVERT OUT = 7.88 (G-3)
CB-9	10.7	INVERT OUT = 7.63 (DMH-9)
CB-10	12.4	INVERT OUT = 7.60 (DMH-9)
CB-11	13.2	INVERT OUT = 8.73 (G-7)
CB-12	13.0	INVERT OUT = 8.57 (G-8)
CB-13	10.5	INVERT OUT = 8.21 (RL-D) INVERT OUT = 8.11 (UB-3)

DRAIN MANHOLE SCHEDULE		
STRUCTURE	RIM	INVERTS
DMH-1	11.5	INVERT IN = 6.60 (CB-1) INVERT IN = 7.24 (DMH-2) INVERT OUT = 6.60 (DMH-14)
DMH-2 (OCS)	12.0	INVERT IN = 8.1 (IC-1) INVERT OUT = 8.1 (DMH-1)
DMH-3	11.5	INVERT IN = 8.34 (CB-2) INVERT IN = 8.53 (CB-3) INVERT OUT = 8.34 (G-1)
DMH-4	14.3	INVERT IN = 10.05 (CB-4) INVERT IN = 10.05 (CB-5) INVERT OUT = 10.05 (G-2)
DMH-5 (OCS)	12.5	INVERT IN = 7.50 (UB-2) INVERT OUT = 7.50 (DMH-12)
DMH-6 (OCS)	11.0	INVERT IN = 6.00 (UB-3) INVERT OUT = 6.00 (DMH-13)
DMH-7 (OCS)	14.5	INVERT IN = 8.70 (IC-2) INVERT OUT = 8.70 (DMH-10)
DMH-8 (OCS)	10.8	INVERT IN = 7.08 (IC-3) INVERT OUT = 7.08 (FES-3)
DMH-9	10.0	INVERT IN = 7.27 (CB-9) INVERT IN = 7.27 (CB-10) INVERT OUT = 7.17 (G-6)
DMH-10	12.5	INVERT IN = 8.10 (DMH-7) INVERT IN = 8.10 (DMH-11) INVERT OUT = 8.10 (FES-2)
DMH-11 (OCS)	13.6	INVERT IN = 8.5 (UB-1) INVERT OUT = 8.5 (DMH-10)
DMH-12	12.2	INVERT IN = 7.16 (DMH-5) INVERT OUT = 7.16 (DMH-14)
DMH-13	6.5	INVERT IN = 5.19 (DMH-6) INVERT OUT = 5.19 (FES-4)
DMH-14	11.0	INVERT IN = 6.25 (DMH-1) INVERT IN = 6.39 (DMH-12) INVERT OUT = 6.25 (FES-2)

NOTES:
1. DRAINAGE PIPE SHALL BE 12" HDPE
2. ROOF LEADERS SHALL BE 10" HDPE

NOT FOR CONSTRUCTION

THESE PLANS WERE PREPARED FOR THE PURPOSE OF OBTAINING STATE AND LOCAL APPROVALS AND ARE NOT INTENDED TO BE USED AS CONSTRUCTION DOCUMENTS.

No.	Date	Description
Revisions		
Drawn By	Designed By	Checked By
CDH	CDH	DMA
Approved By		

RIZZO ASSOCIATES

A TETRA TECH COMPANY

One Grant Street
Framingham, MA 01701-9005
508.903.2000
www.rizzo.com

Project Title

Residences at Acorn Park Belmont, MA

Sheet Title

Grading and Drainage Plan

Scale: 1"=40'

Job No.: 7128

File Name: 7128P-CGD01

Date: 06-08-06

Sheet No.

C-3