




PERSPECTIVE VIEW FROM KNOX STREET - APPROVED ON 1-14-2025




PERSPECTIVE VIEW FROM KNOX STREET - CORRECTED



<p>YEFIM MASSARSKY YM DESIGN, INC. 302 WINCHESTER STREET NEWTON, MA 02461 617-306-2898</p>	<p>43 Knox Street</p>	<p>Drawn by YM</p>	<p><b>FRONT FACADE - APPROVED ON 1-14-2025</b></p>
<p>Copyright YM DESIGN, INC 2021 All rights reserved</p>	<p>Proposed Residence</p>	<p>DATE: 01/09/2025</p>	<p style="text-align: right;"><b>A-101</b></p> <p style="text-align: right;">Scale 1/8" = 1'-0"</p>

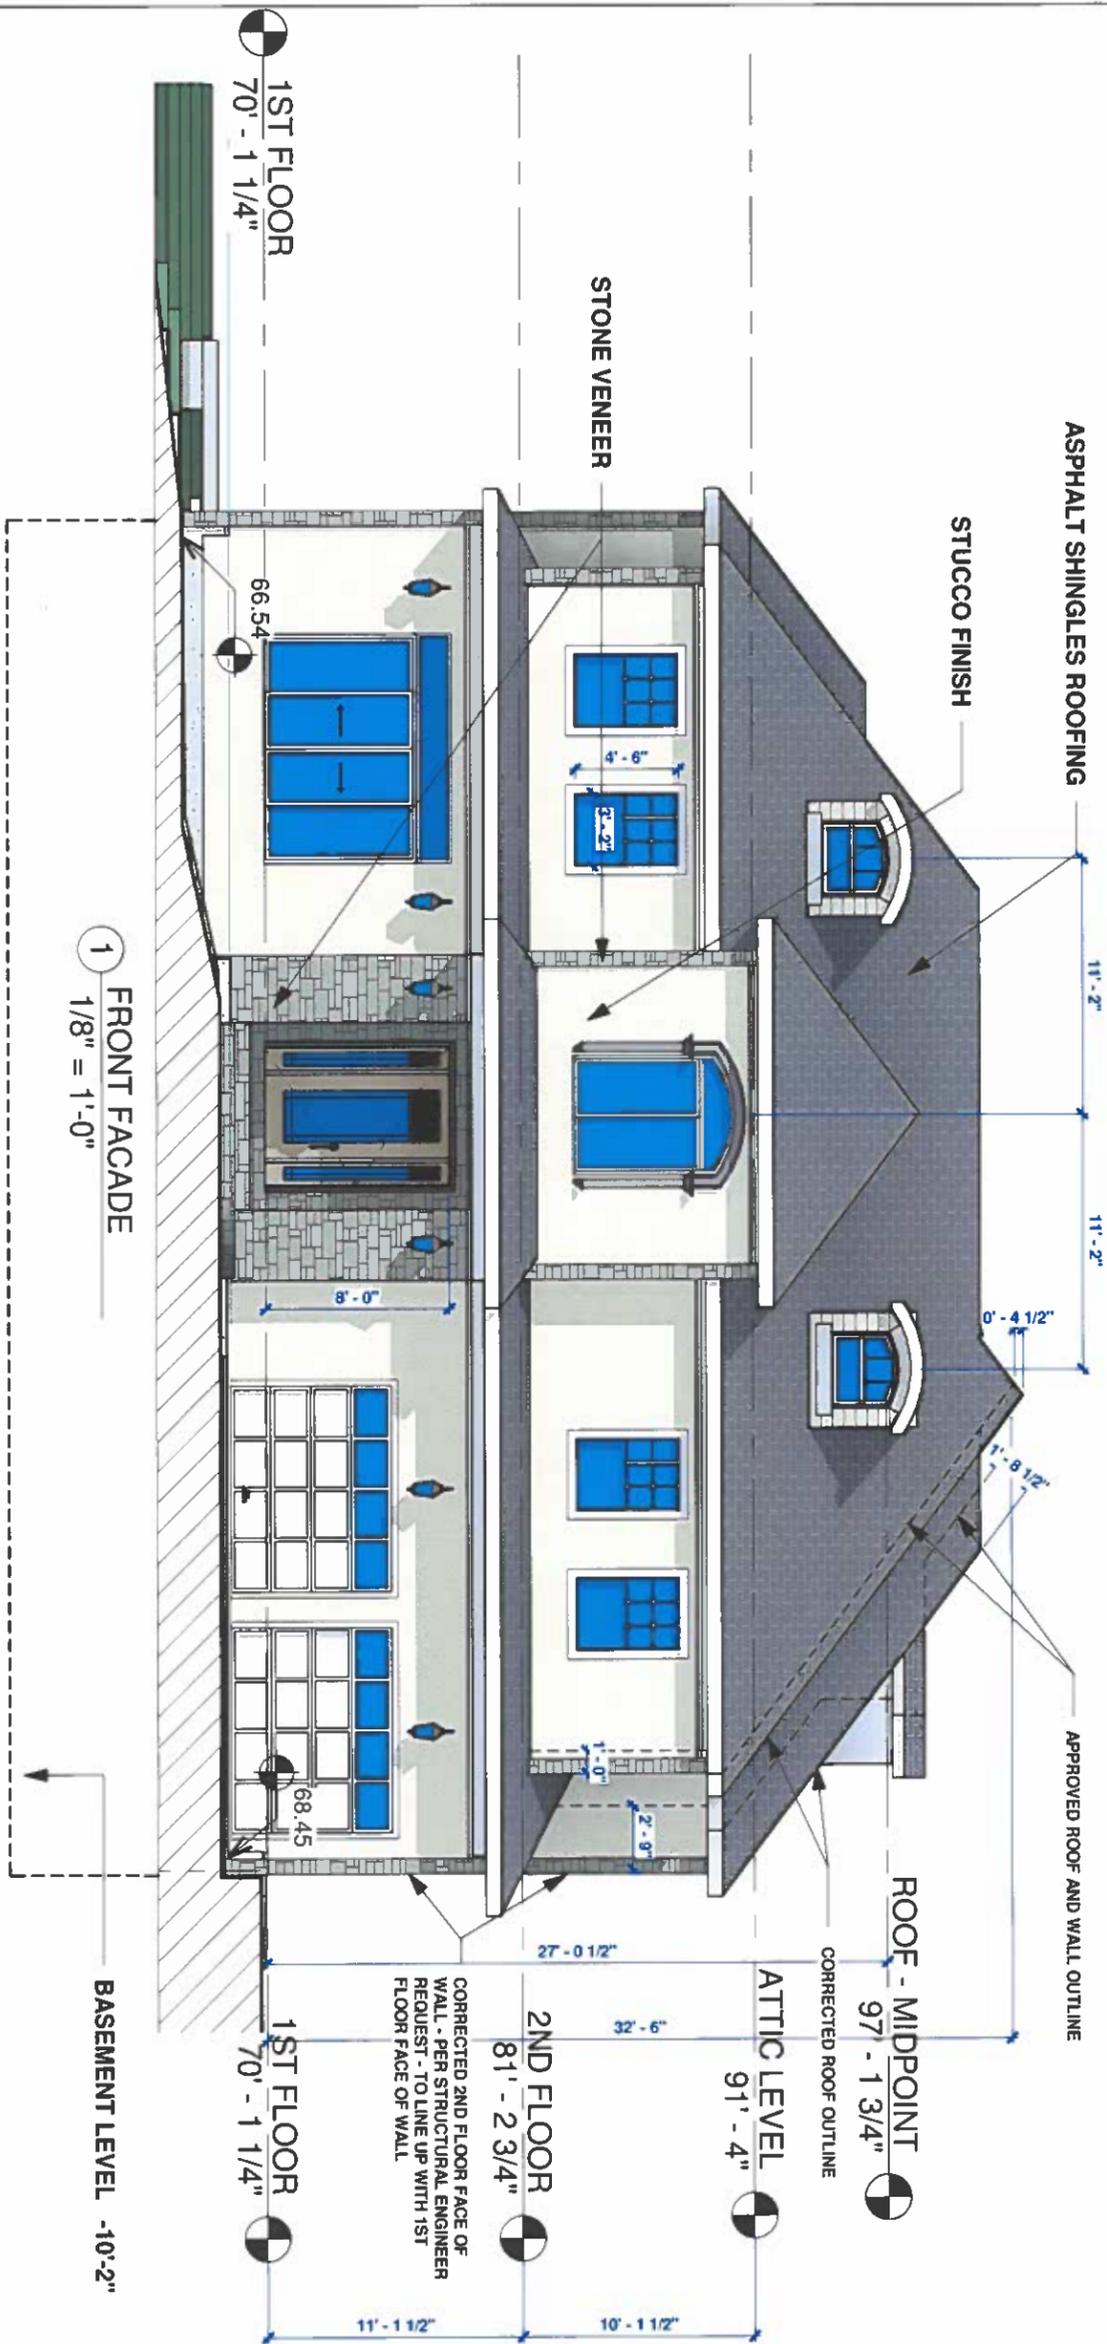

YEFIM MASSARSKY YM DESIGN, INC. 302 WINCHESTER STREET NEWTON, MA 02461 617-306-2898	43 Knox Street  Proposed Residence	Drawn by YM  DATE: 01/20/2025	<b>FRONT FACADE - CORRECTED</b>  <b>A-101</b>
Copyright YM DESIGN, INC 2021 All rights reserved			Scale 1/8" = 1'-0"

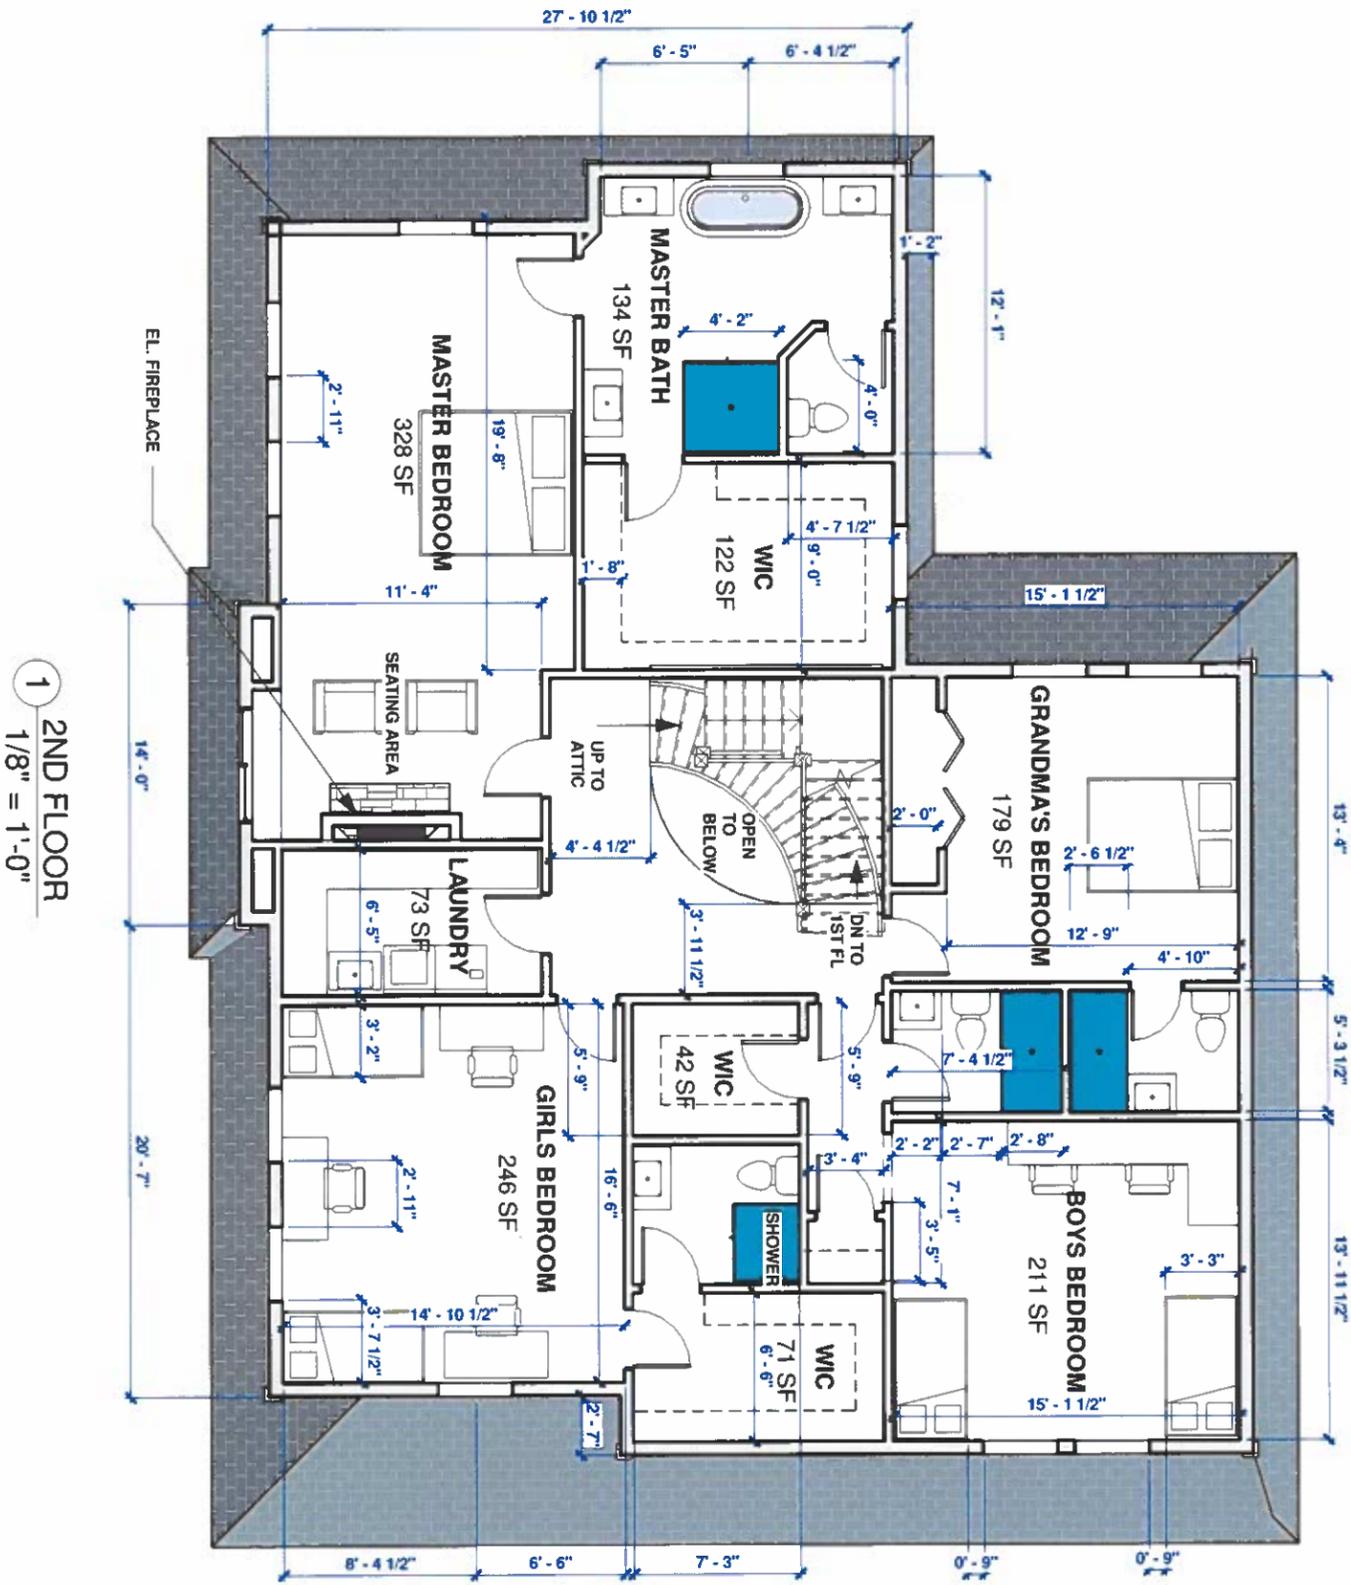

1 2ND FLOOR  
1/8" = 1'-0"



<p>YEFIM MASSARSKY YM DESIGN, INC. 302 WINCHESTER STREET NEWTON, MA 02461 617-306-2898</p>	<p>43 Knox Street</p>	<p>Drawn by YM</p>	<p>2ND FLOOR PLAN - APPROVED ON 1-14-2025</p>
<p>Copyright YM DESIGN, INC 2021 All rights reserved</p>	<p>Proposed Residence</p>	<p>DATE: 01/09/2025</p>	<p>A-103  Scale 1/8" = 1'-0"</p>

