


**LEGEND**

- EXISTING TREE
- DECIDUOUS TREE
- ORNAMENTAL TREE
- EVERGREEN TREE
- SHRUBS
- GROUND COVER AND/OR PERENNIAL MASSING
- LAWN SEED OR SOD
- IRRIGATION LIMIT LINE
- PLANTED / MULCH EDGE
- LIMIT OF WORK
- PROPERTY LINE

**PLANTING PLAN**  
1"=20'-0"

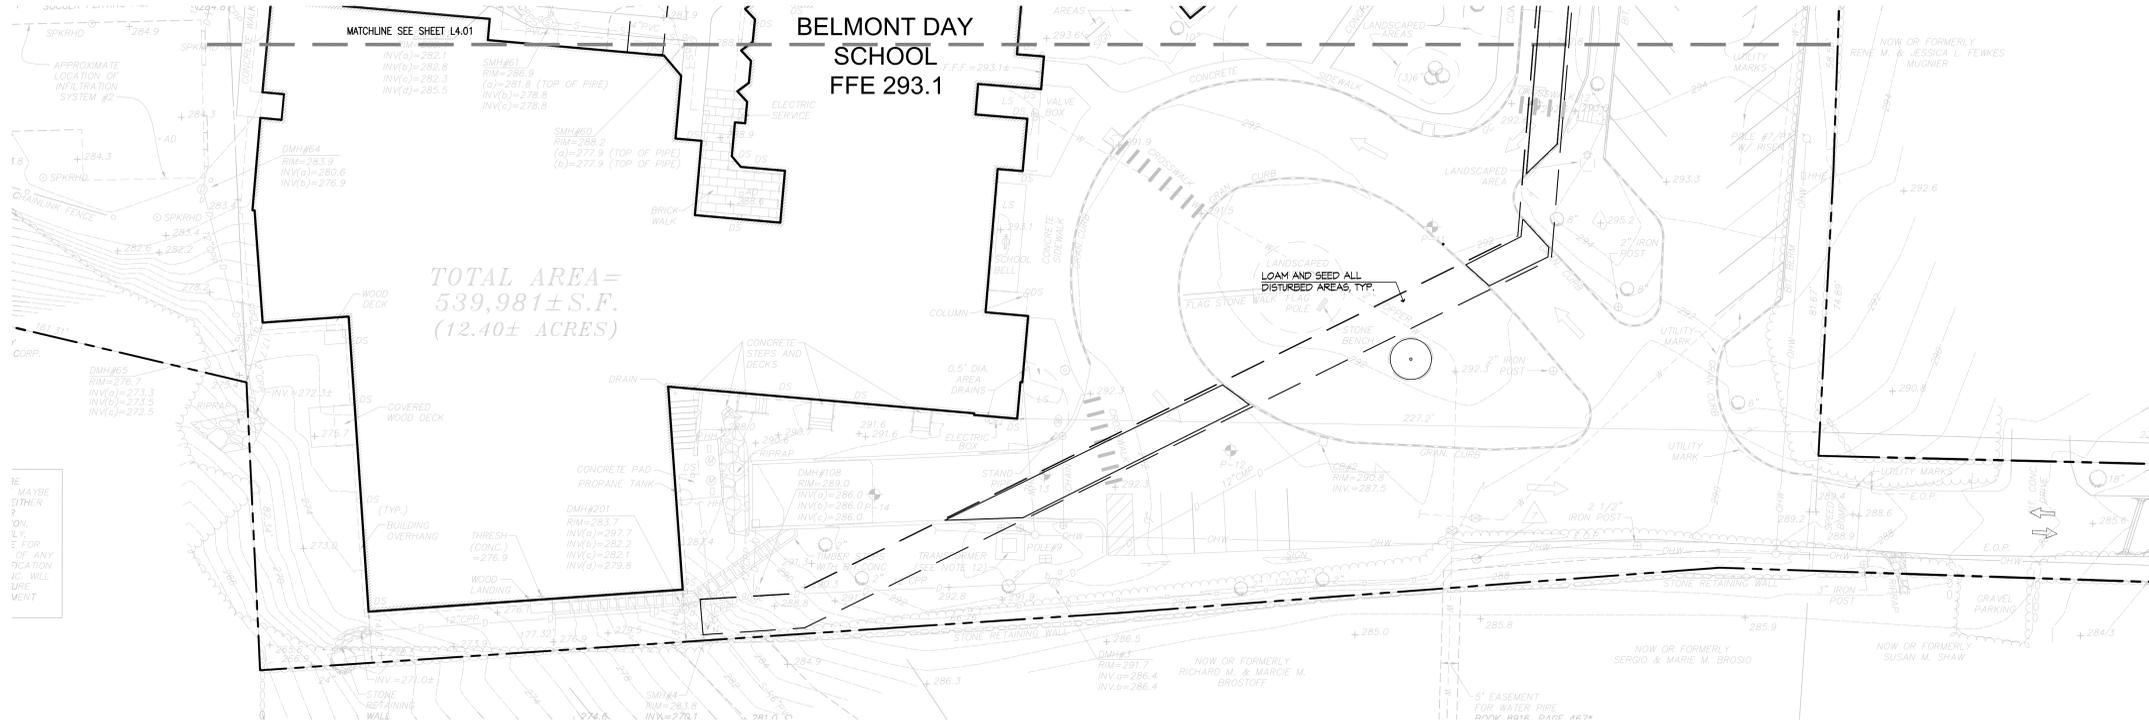

**NORTH**

**PLANTING PLAN**  
1"=20'-0"

**BELMONT DAY SCHOOL BARN**

PROJECT  
BELMONT DAY SCHOOL

55 DAY SCHOOL LN  
BELMONT, MA 02478

OWNER

**utile**  
ARCHITECTURE + URBAN DESIGN

115 KINGSTON ST  
BOSTON, MA 02110  
P 617 423.7200 F 617 423.1414  
utilidesign.com

ARCHITECT

**SIMPSON GUMPERTZ AND HEGER, INC.**  
41 SEYON STREET BUILDING 1  
SUITE 500, WALTHAM, MA 02453  
P 781 907.9000 F 781 907.9009

STRUCTURAL


**STANTEC**

226 CAUSEWAY STREET  
BOSTON, MA 02114  
P 617 234.3100


LANDSCAPE/CIVIL

**RIST-FROST SHUMWAY ENGINEERING**  
71 WATER STREET  
LACONIA, NH 03246  
P 603 524.4647

MEP/FP

 

KEY PLAN

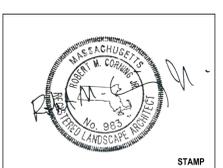

STAMP

DATE	REVISION
February 27, 2017	Site Plan Review Submission
June 30, 2017	Cemetery Buffer Enhancements

REVISIONS ON SHEET


SCALE AS NOTED

UTILE PROJECT NUMBER 1637

**PLANTING PLAN**

**L4.02**