


1 1ST FLOOR PLAN
 3/16" = 1'-0"

2 2ND FLOOR PLAN
 3/16" = 1'-0"

3 3RD FLOOR PLAN
 3/16" = 1'-0"

4 4TH FLOOR PLAN
 3/16" = 1'-0"

4-STORY TOWNHOUSE - 1ST FLOOR ENTRY (TYP.)

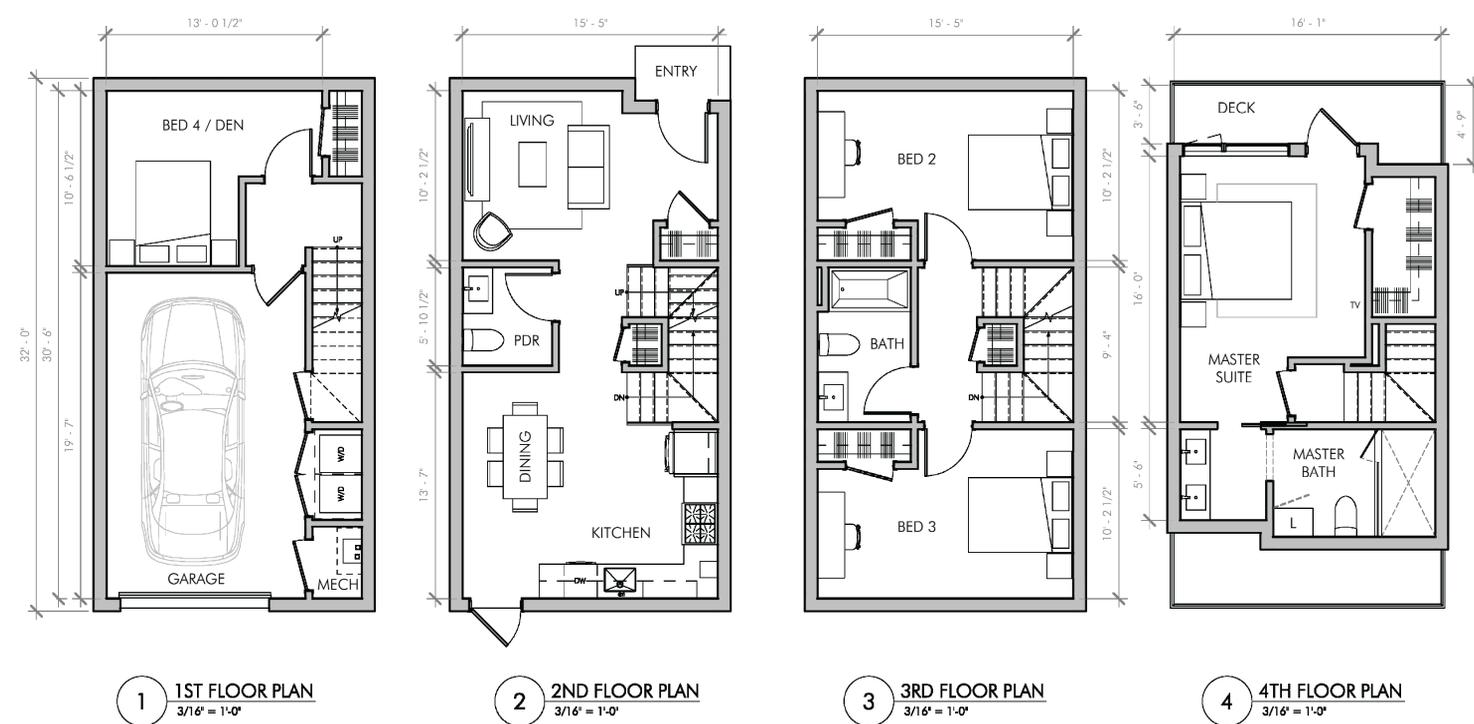


1 1ST FLOOR PLAN
 3/16" = 1'-0"

2 2ND FLOOR PLAN
 3/16" = 1'-0"

3 3RD FLOOR PLAN
 3/16" = 1'-0"

4 4TH FLOOR PLAN
 3/16" = 1'-0"

4-STORY TOWNHOUSE - 2ND FLOOR ENTRY (TYP.)

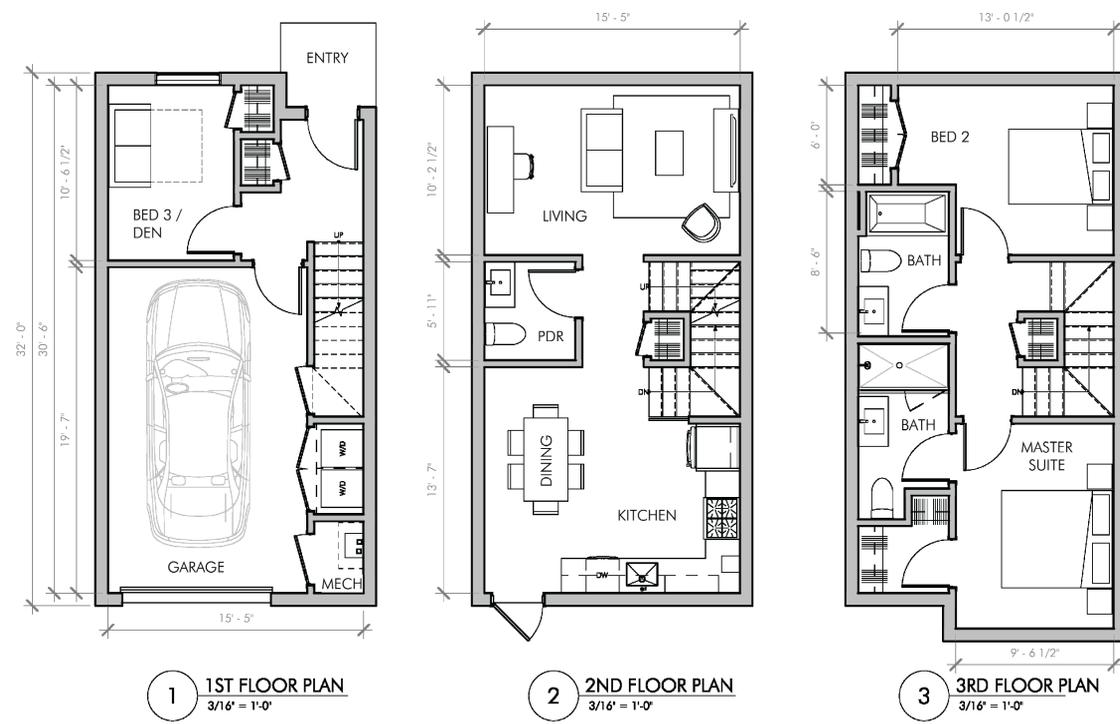

1 1ST FLOOR PLAN
 3/16" = 1'-0"

2 2ND FLOOR PLAN
 3/16" = 1'-0"

3 3RD FLOOR PLAN
 3/16" = 1'-0"


3-STORY TOWNHOUSE - 1ST FLOOR ENTRY (TYP.)

91 BEATRICE CIRCLE
 BELMONT, MA

PEL SUBMISSION

REVISIONS

MARK	ISSUE	DATE

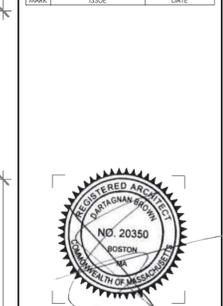

DRAWING INFORMATION

ISSUE:	PEL SUBMISSION
DATE:	MAY 11, 2020
PROJECT #:	20004
SCALE:	

DRAWING TITLE
 TYPICAL UNIT PLANS

DRAWING NUMBER
A500