




SOIL DEPTH NOTE:
 NEW UNDERSTORY TREE TO HAVE AT LEAST 400 CU. FT. OF SOIL PER TREE WITH A MAXIMUM PLANTING DEPTH OF 3-4 FEET
 NEW CANOPY TREES TO HAVE AT LEAST 700 CU. FT. OF SOIL PER TREE WITH A MAXIMUM PLANTING DEPTH OF 3-4 FEET

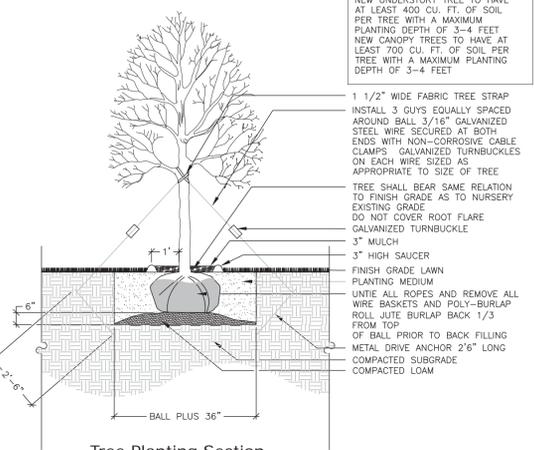


Tree Planting Section

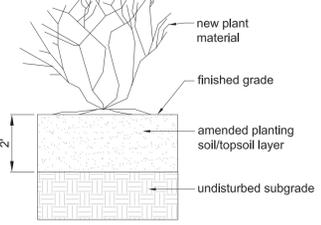

Plant Bed Section

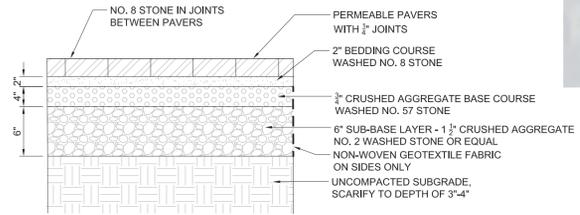

Permeable Paver Section

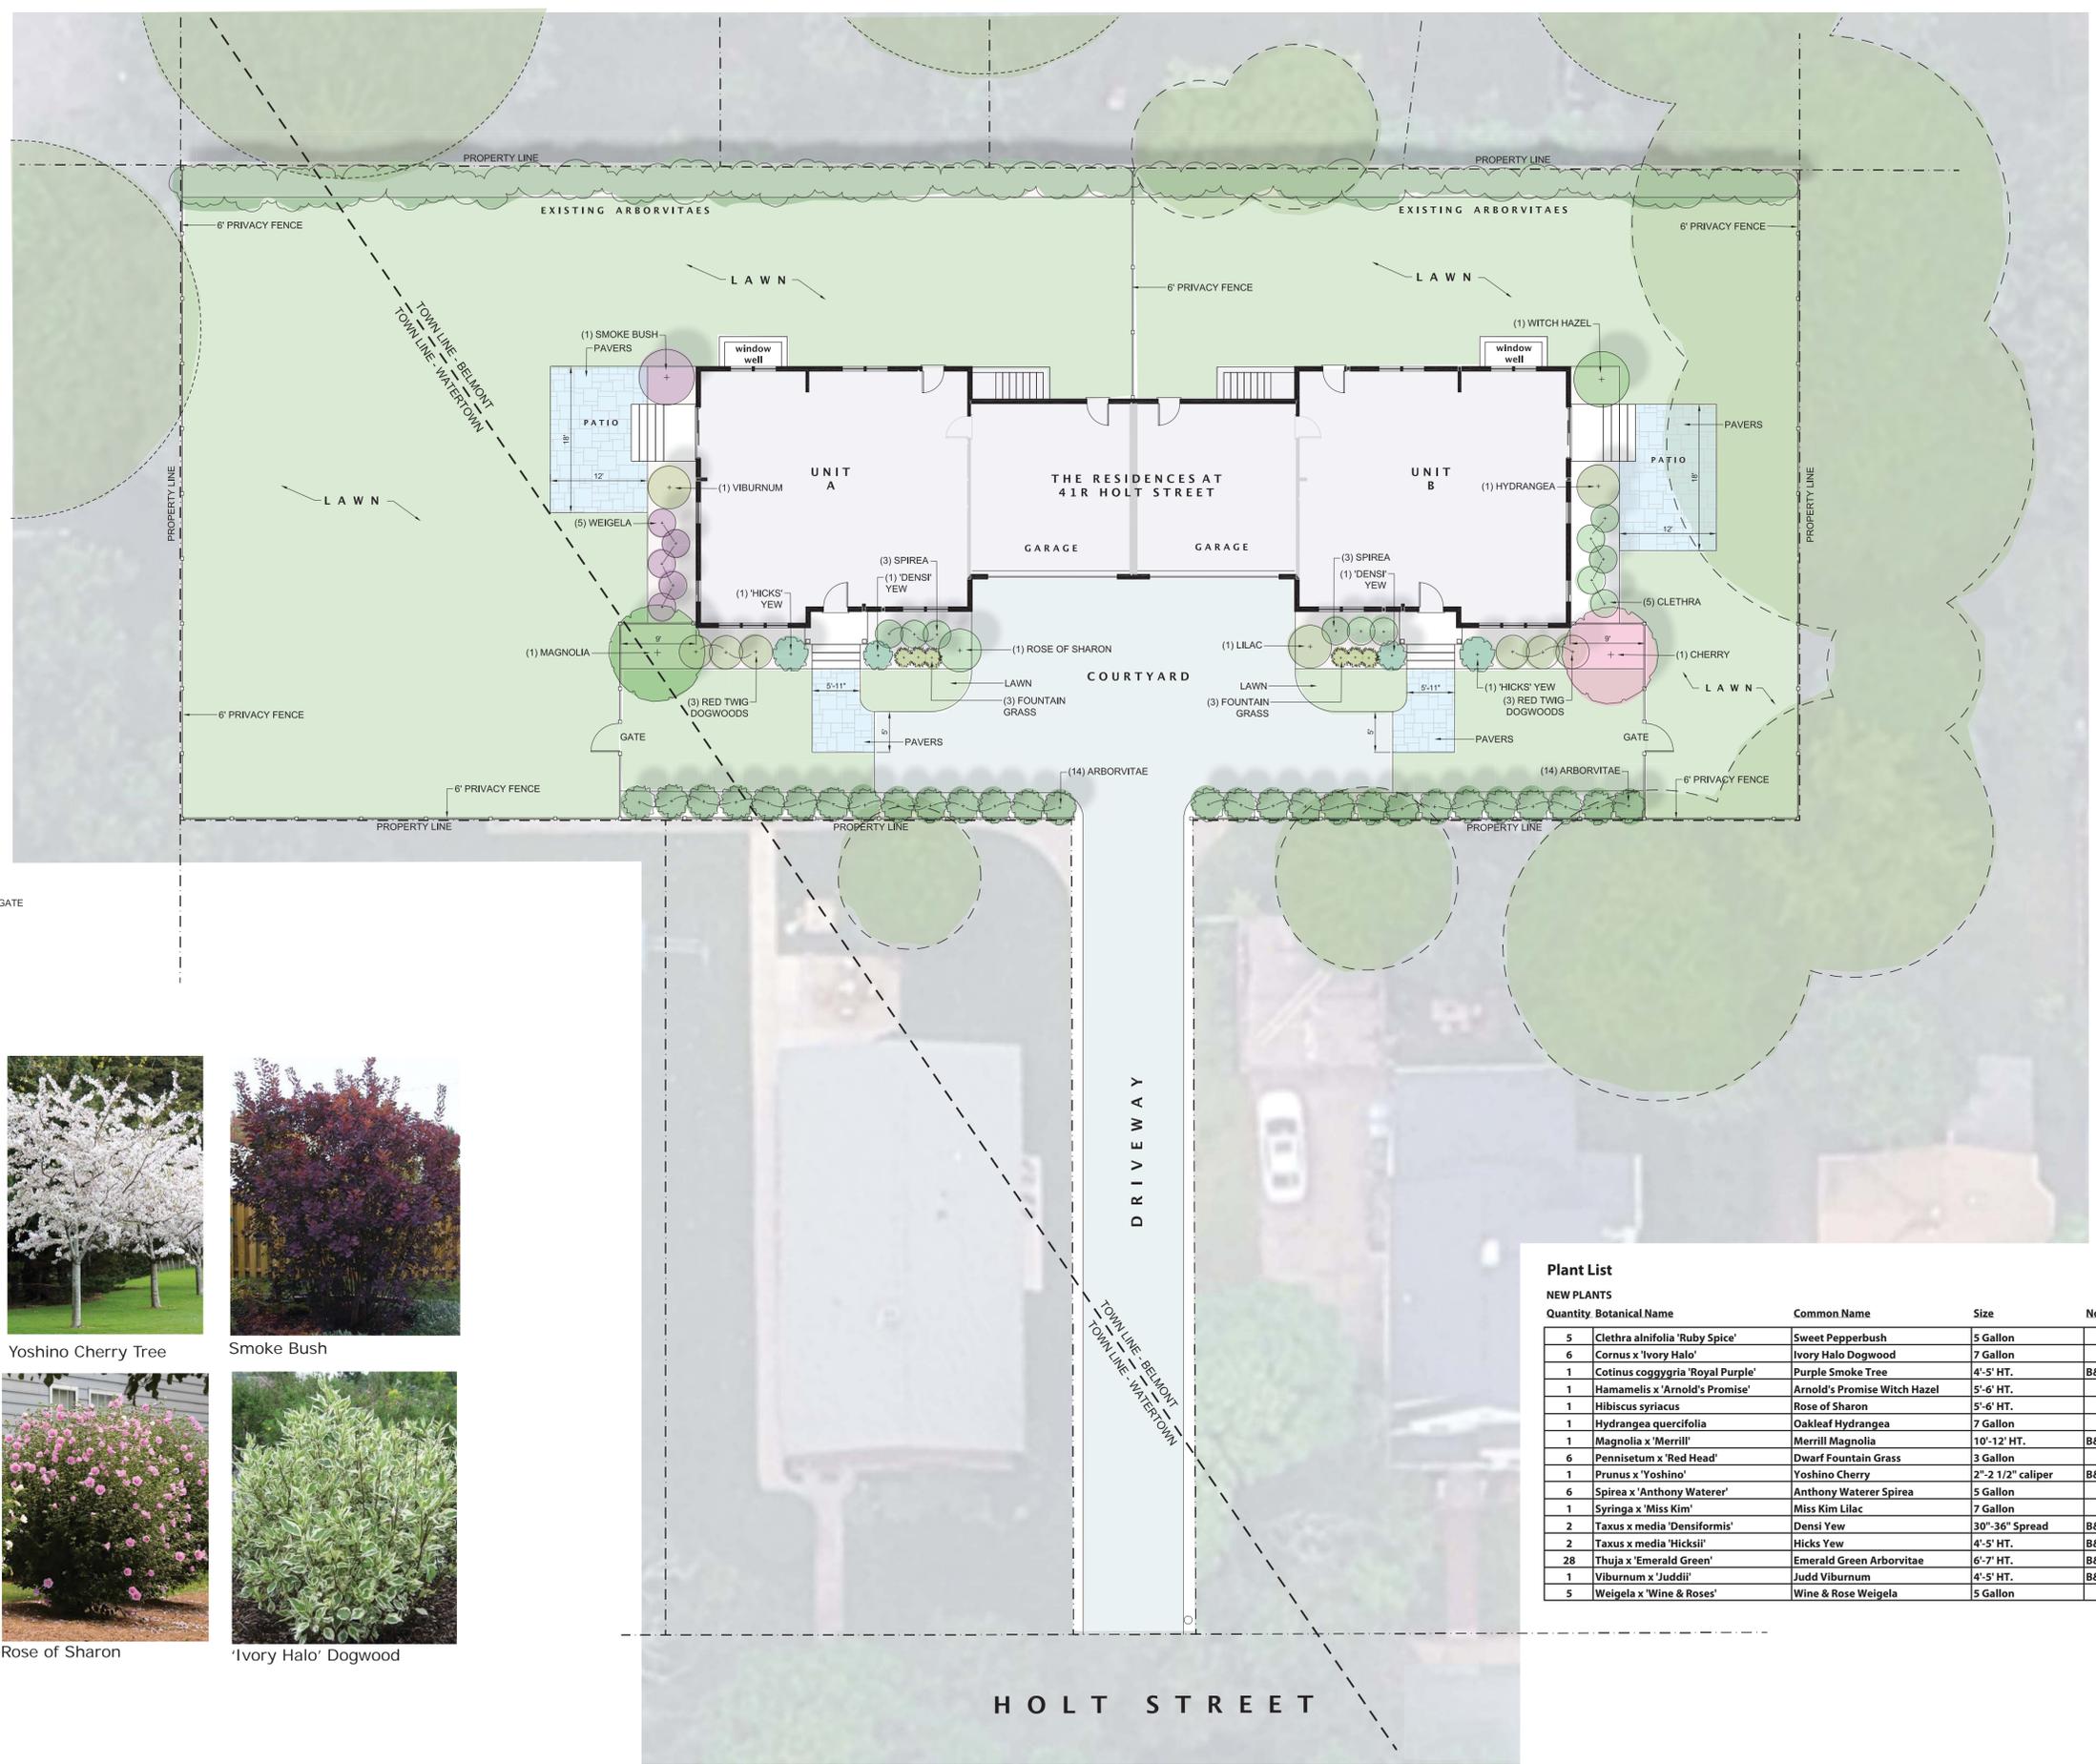

'Emerald Green' Arborvitae



Yoshino Cherry Tree



Smoke Bush



'Merrill' Magnolia



Witch Hazel



Rose of Sharon



'Ivory Halo' Dogwood

Plant List

NEW PLANTS

Quantity	Botanical Name	Common Name	Size	Notes
5	<i>Clethra alnifolia</i> 'Ruby Spice'	Sweet Pepperbush	5 Gallon	
6	<i>Cornus</i> x 'Ivory Halo'	Ivory Halo Dogwood	7 Gallon	
1	<i>Cotinus coggygria</i> 'Royal Purple'	Purple Smoke Tree	4'-5' HT.	B&B
1	<i>Hamamelis</i> x 'Arnold's Promise'	Arnold's Promise Witch Hazel	5'-6' HT.	
1	<i>Hibiscus syriacus</i>	Rose of Sharon	5'-6' HT.	
1	<i>Hydrangea quercifolia</i>	Oakleaf Hydrangea	7 Gallon	
1	<i>Magnolia</i> x 'Merrill'	Merrill Magnolia	10'-12' HT.	B&B
6	<i>Pennisetum</i> x 'Red Head'	Dwarf Fountain Grass	3 Gallon	
1	<i>Prunus</i> x 'Yoshino'	Yoshino Cherry	2"-2 1/2" caliper	B&B
6	<i>Spirea</i> x 'Anthony Waterer'	Anthony Waterer Spirea	5 Gallon	
1	<i>Syringa</i> x 'Miss Kim'	Miss Kim Lilac	7 Gallon	
2	<i>Taxus</i> x media 'Densiformis'	Densi Yew	30"-36" Spread	B&B
2	<i>Taxus</i> x media 'Hicksii'	Hicks Yew	4'-5' HT.	B&B
28	<i>Thuja</i> x 'Emerald Green'	Emerald Green Arborvitae	6'-7' HT.	B&B, space 4' on center as shown
1	<i>Viburnum</i> x 'Juddii'	Judd Viburnum	4'-5' HT.	B&B
5	<i>Weigela</i> x 'Wine & Roses'	Wine & Rose Weigela	5 Gallon	

