


SIGN LEGEND	
R1-1	
R1-4	
R2-1	
W3-1	
W11-2	
W16-7P	

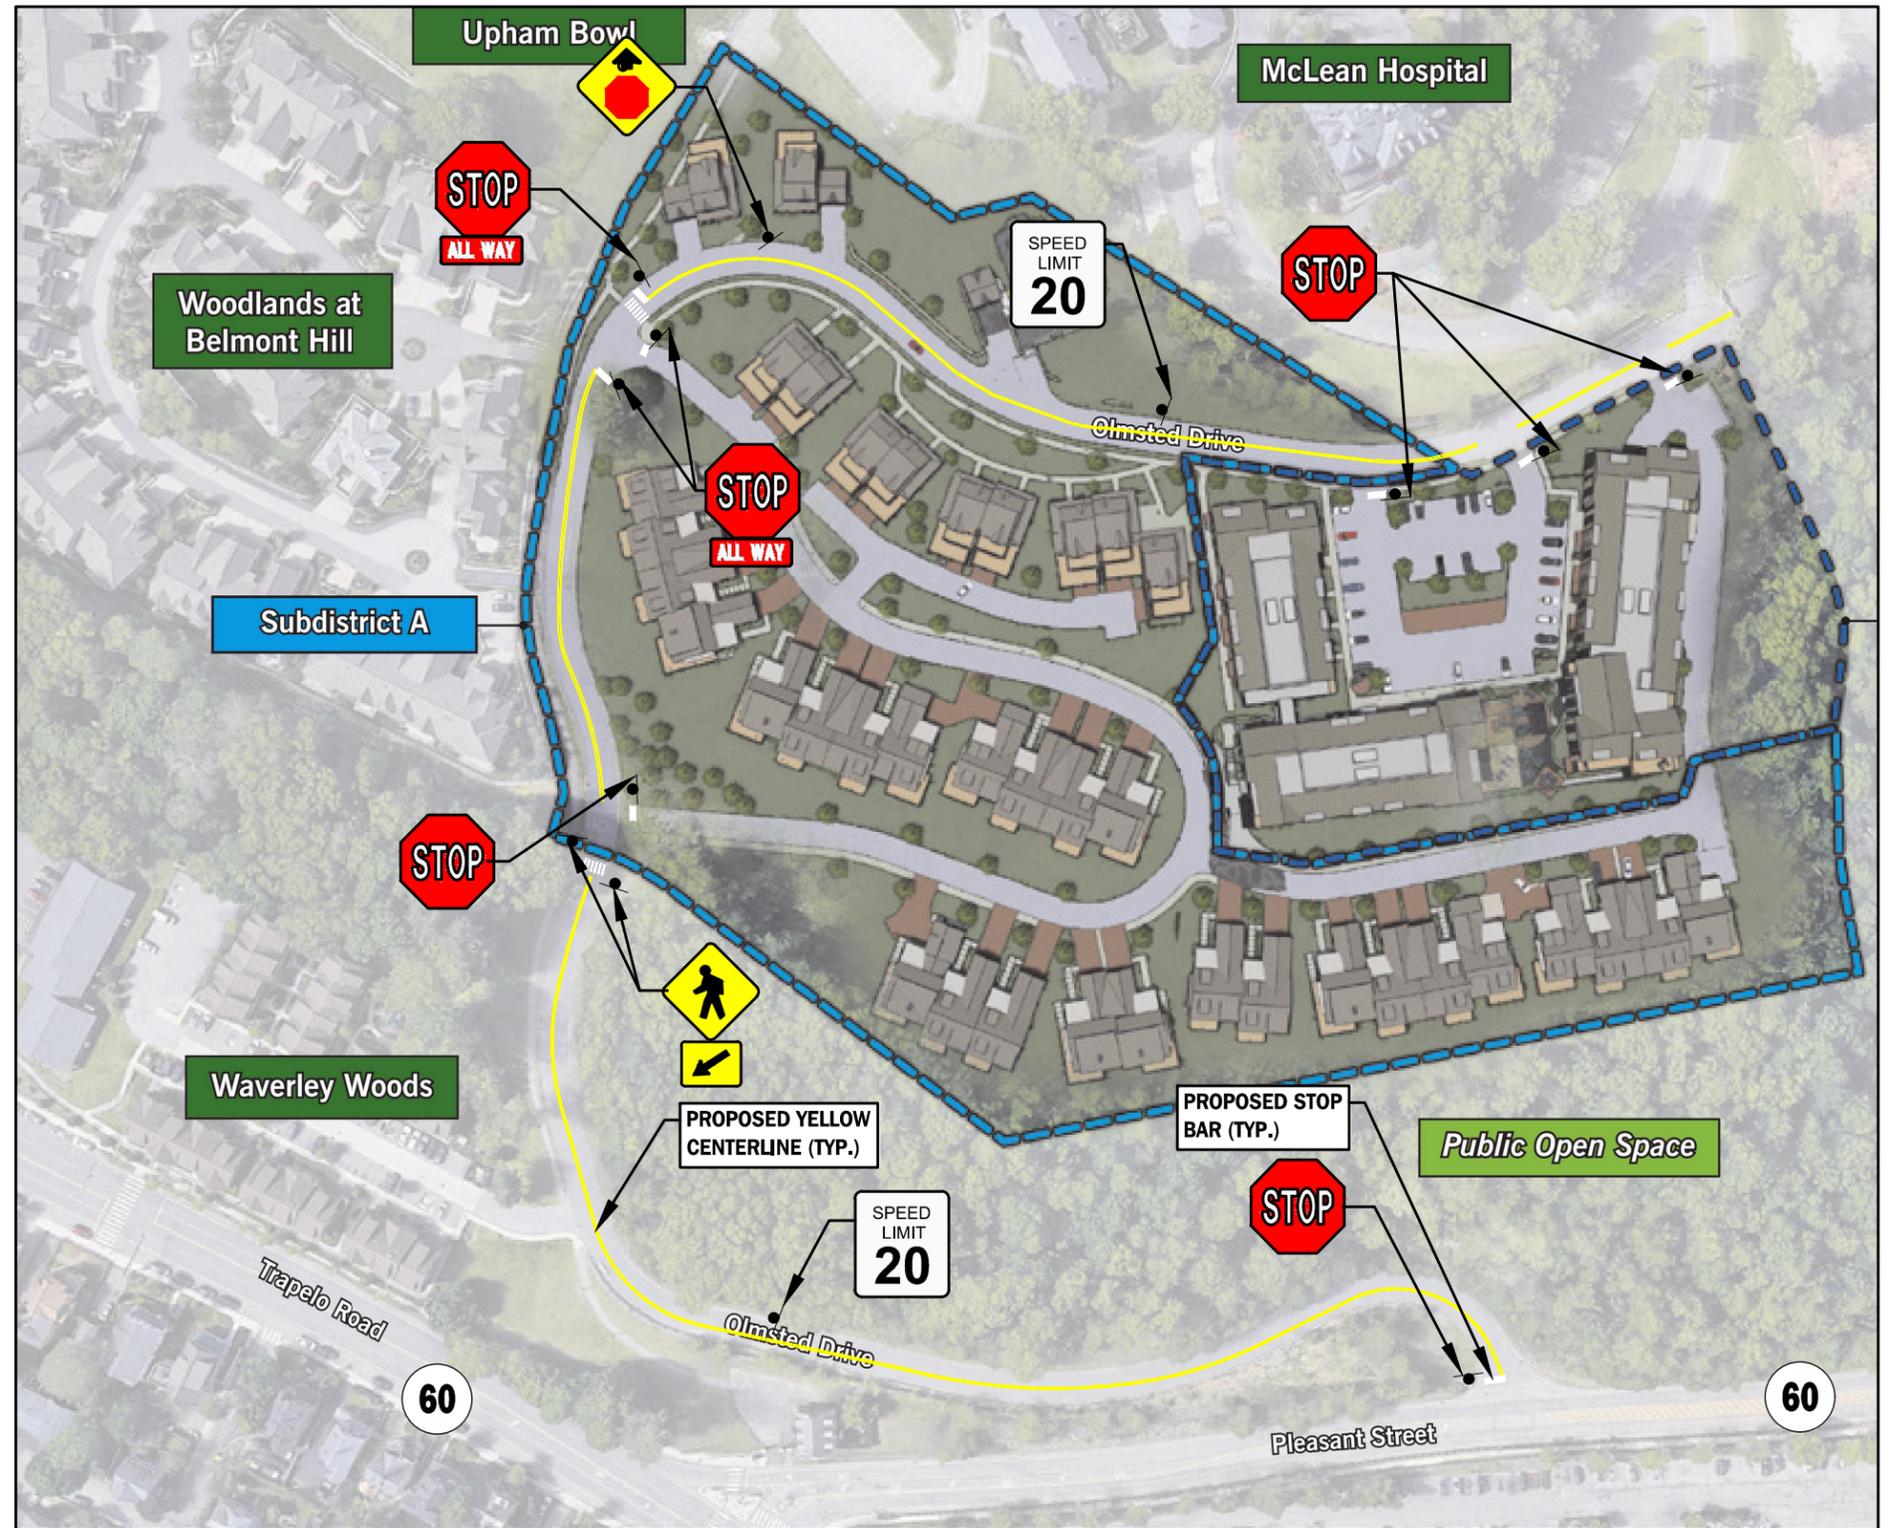

NOTES: 1. THIS PLAN IS FOR REVIEW PURPOSES ONLY AND IS NOT INTENDED FOR CONSTRUCTION.

 Not to Scale